

LEGEND

- EXISTING WATERMAIN
- EXISTING HYDRANT, VALVE & VB
- EXISTING VALVE & VB
- EXISTING STORM SEWER
- EXISTING WATERMAIN & VALVES
- - - PROPERTY BOUNDARY
- - - CONTOURS
- - - EXISTING OVERHEAD UTILITY

HORIZONTAL DATUM : UTM ZONE 18 NAD 83
 VERTICAL DATUM : CGVD28

PRELIMINARY DESIGN

THESE DOCUMENTS ARE NOT COMPLETE
 IN ALL DETAILS AND MAY BE SUBJECT TO
 CHANGE AS DESIGN DEVELOPMENT AND
 CODE REVIEW IS ADVANCED.

No.	ISSUE / REVISION	DDMMYY
02	DETAILED DESIGN	20/12/24
01	PRELIMINARY DESIGN	25/09/24

THESE DRAWINGS HAVE BEEN PRODUCED BY J.L. RICHARDS & ASSOCIATES LIMITED AND ARE SUBJECT TO COPYRIGHT AND USE RESTRICTIONS SET OUT IN THE APPLICABLE PROJECT CONTRACT. ANY USE, REUSE, OR MODIFICATION OF THESE DRAWINGS FOR PURPOSES OTHER THAN THE ORIGINAL PROJECT OR EXECUTION OF THE DESCRIBED WORK IS NOT PERMITTED OR ENDORSED WITHOUT THE PRIOR WRITTEN AUTHORIZATION OF J.L.R. J.L.R. MAKES NO WARRANTIES, EITHER EXPRESS OR IMPLIED, OF THE SUITABILITY OR FITNESS OF THESE DRAWINGS FOR ANY OTHER PURPOSE, AND ANY PARTY WHICH CHOOSES TO USE, MODIFY, OR OTHERWISE RELY ON THESE DRAWINGS WITHOUT J.L.R.'S AUTHORIZATION ACCEPTS THESE LIMITATIONS AND DOES SO AT THEIR SOLE RISK AND WITHOUT LIABILITY TO J.L.R.


VERIFY SHEET SIZE AND SCALES. THE BAR TO THE RIGHT IS 25mm IF THIS IS A FULL SIZE DRAWING.

SCALE: 1:1250



CONSULTANT: **J.L. Richards**
 ENGINEERS - ARCHITECTS - PLANNERS

CONSULTANT:

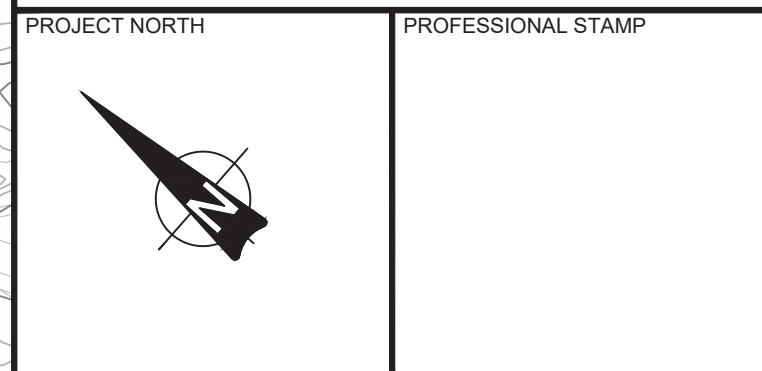

PROJECT: **TOWN OF ARNPRIOR - 400mmØ WATERMAIN MADAWASKA RIVER CROSSING (PART 1)**
 ARNPRIOR, ONTARIO

DRAWING: **OVERALL SITE PLAN**

DESIGN: RLD	DRAWING #:
DRAWN: DT	C02
CHECKED: PR / MH	
JLR #: 31068-003	

File Location: P:\13\10003\1068-003 - Arnprior Watermain Crossing Class EAS-Production\1-Civil\31068-003 C OVERALL SITE PLAN.dwg

PLOT DATE: December 23, 2024 5:09:13 PM