


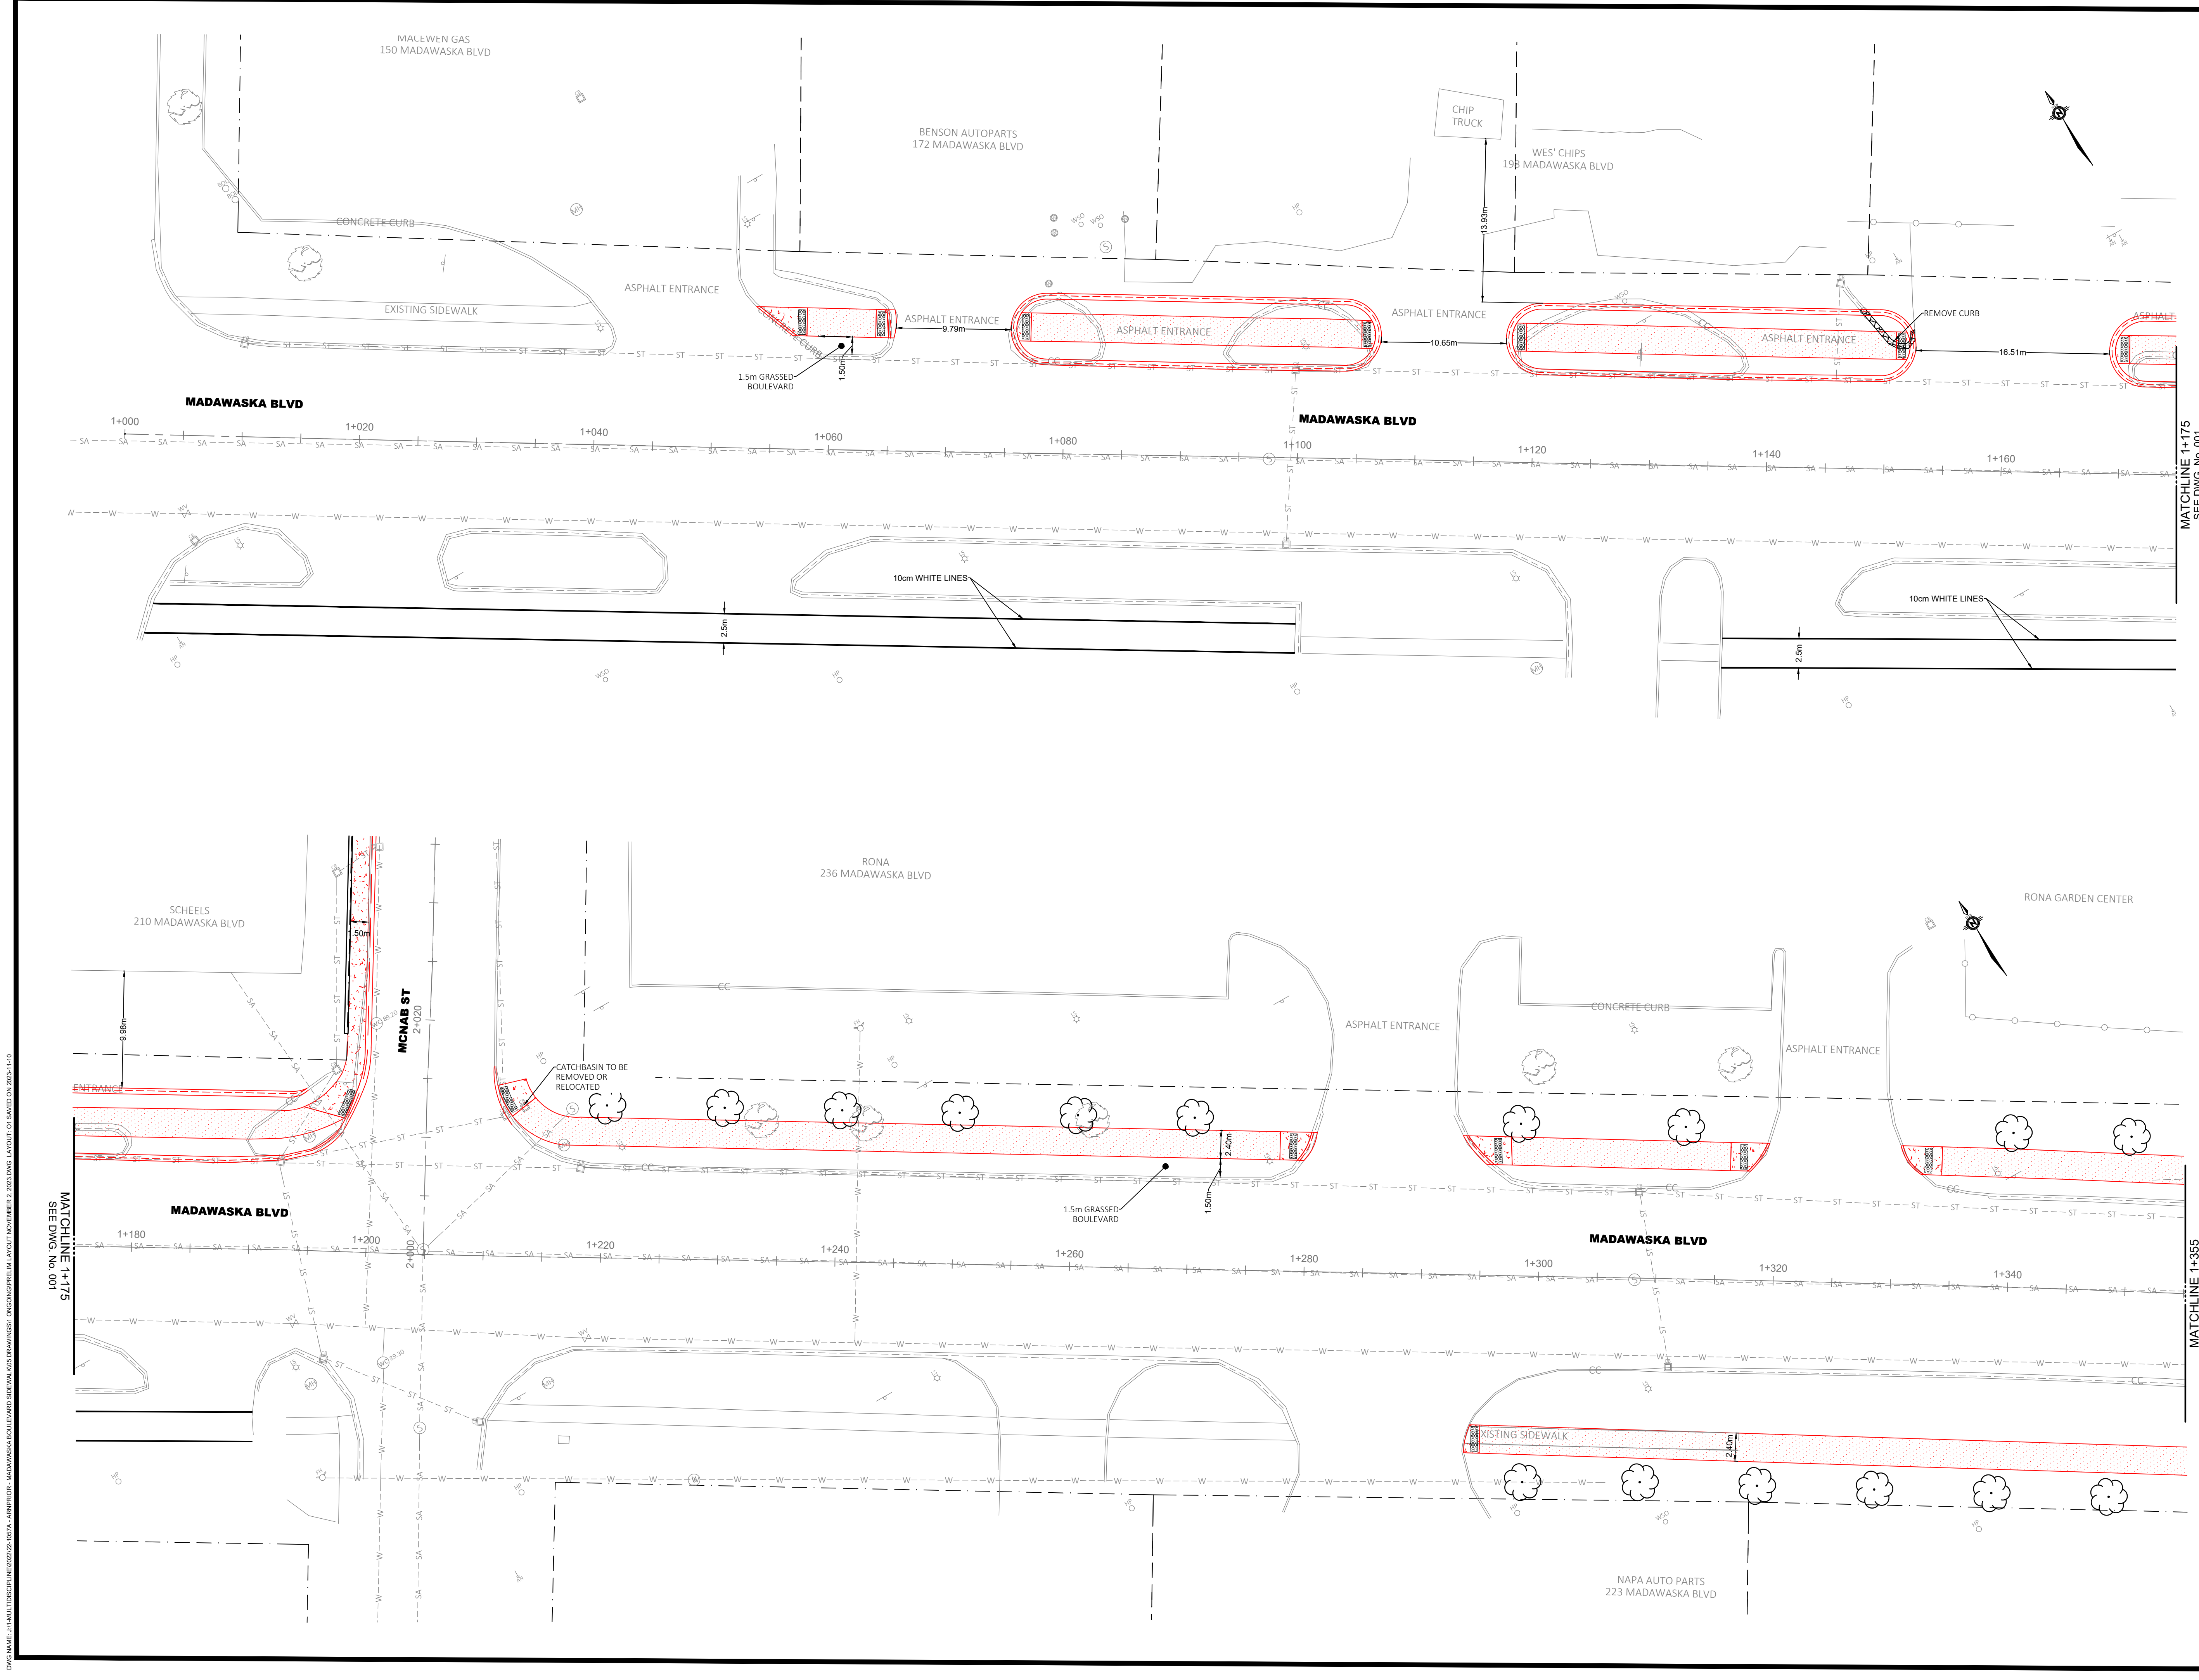

THE POSITION OF POLE LINES, CONDUITS, WATERMANS, SEWERS AND OTHER UNDERGROUND AND OVERGROUND UTILITIES AND STRUCTURES IS NOT NECESSARILY SHOWN ON THE CONTRACT DRAWING, AND, WHERE SHOWN, THE ACCURACY OF THE POSITION OF SUCH UTILITIES AND STRUCTURES IS NOT GUARANTEED. BEFORE STARTING WORK, THE CONTRACTOR SHALL INFORM THEMSELVES OF THE EXACT LOCATION OF ALL SUCH UTILITIES AND STRUCTURES, AND SHALL ASSUME ALL LIABILITY FOR DAMAGE TO THEM.

DESIGN PROFESSIONAL'S SEAL OR SIGNATURE IS EFFECTIVE ONLY AS TO THAT VERSION OF THIS DOCUMENT AS ORIGINALLY PUBLISHED BY DESIGN PROFESSIONAL. DESIGN PROFESSIONAL IS NOT RESPONSIBLE FOR ANY SUBSEQUENT MODIFICATION, CORRUPTION, OR UNAUTHORIZED USE OF SUCH DOCUMENT. TO VERIFY THE VALIDITY OR APPLICABILITY OF THE SEAL OR SIGNATURE, CONTACT DESIGN PROFESSIONAL.

LEGEND

- PROPERTY LINE
- NEW LIGHT DUTY ASPHALT
- NEW CONCRETE SIDEWALK
- NEW CONCRETE CURB
- EXISTING WATER VALVE
- EXISTING STORM MANHOLE
- EXISTING CATCHBASIN
- EXISTING SANITARY MANHOLE
- NEW TACTILE SURFACE WALKING INDICATOR
- NEW TREE

No.	YYYY-MM-DD	BY	REVISION COMMENTS
2.0	2023-10-12	MS	RE-ISSUED FOR PRELIMINARY REVIEW
1.0	2023-08-21	MS	RE-ISSUED FOR PRELIMINARY REVIEW
0.0	2023-07-24	MS	ISSUED FOR PRELIMINARY REVIEW

MADAWASKA BOULEVARD SIDEWALK

ARNPRIOR, ONTARIO

PRELIMINARY LAYOUT I

MADAWASKA BLVD
STA 1+000 - 1+355


Jp2g Consultants Inc.
ENGINEERS • PLANNERS • PROJECT MANAGERS
12 INTERNATIONAL DRIVE, PEMBROKE, ON
Phone: (613) 726-2557, Fax: (613) 726-4513
1150 MORRISON DRIVE, SUITE 410, OTTAWA, ON
Phone: (613) 828-7800, Fax: (613) 828-2600

Jp2g Project No.: 22-1057A 16 EDWARDS STREET SOUTH, UNIT 538, ARNPRIOR, ON

CLIENT No.:	SCALE: H=1:250, V=1:50
DESIGNED: AF	
DRAFTED: AF	
CHECKED: MS	
APPROVED: NC	

C.1

DWG NAME: J:\1\HALT\TOSDCHP\INE2023\02-1057A-ARNPRIOR-MADAWASKA BOULEVARD SIDEWALK PRELIM LAYOUT NOVEMBER 2, 2023.DWG LAYOUT: 01 SAVED ON: 2023-11-05

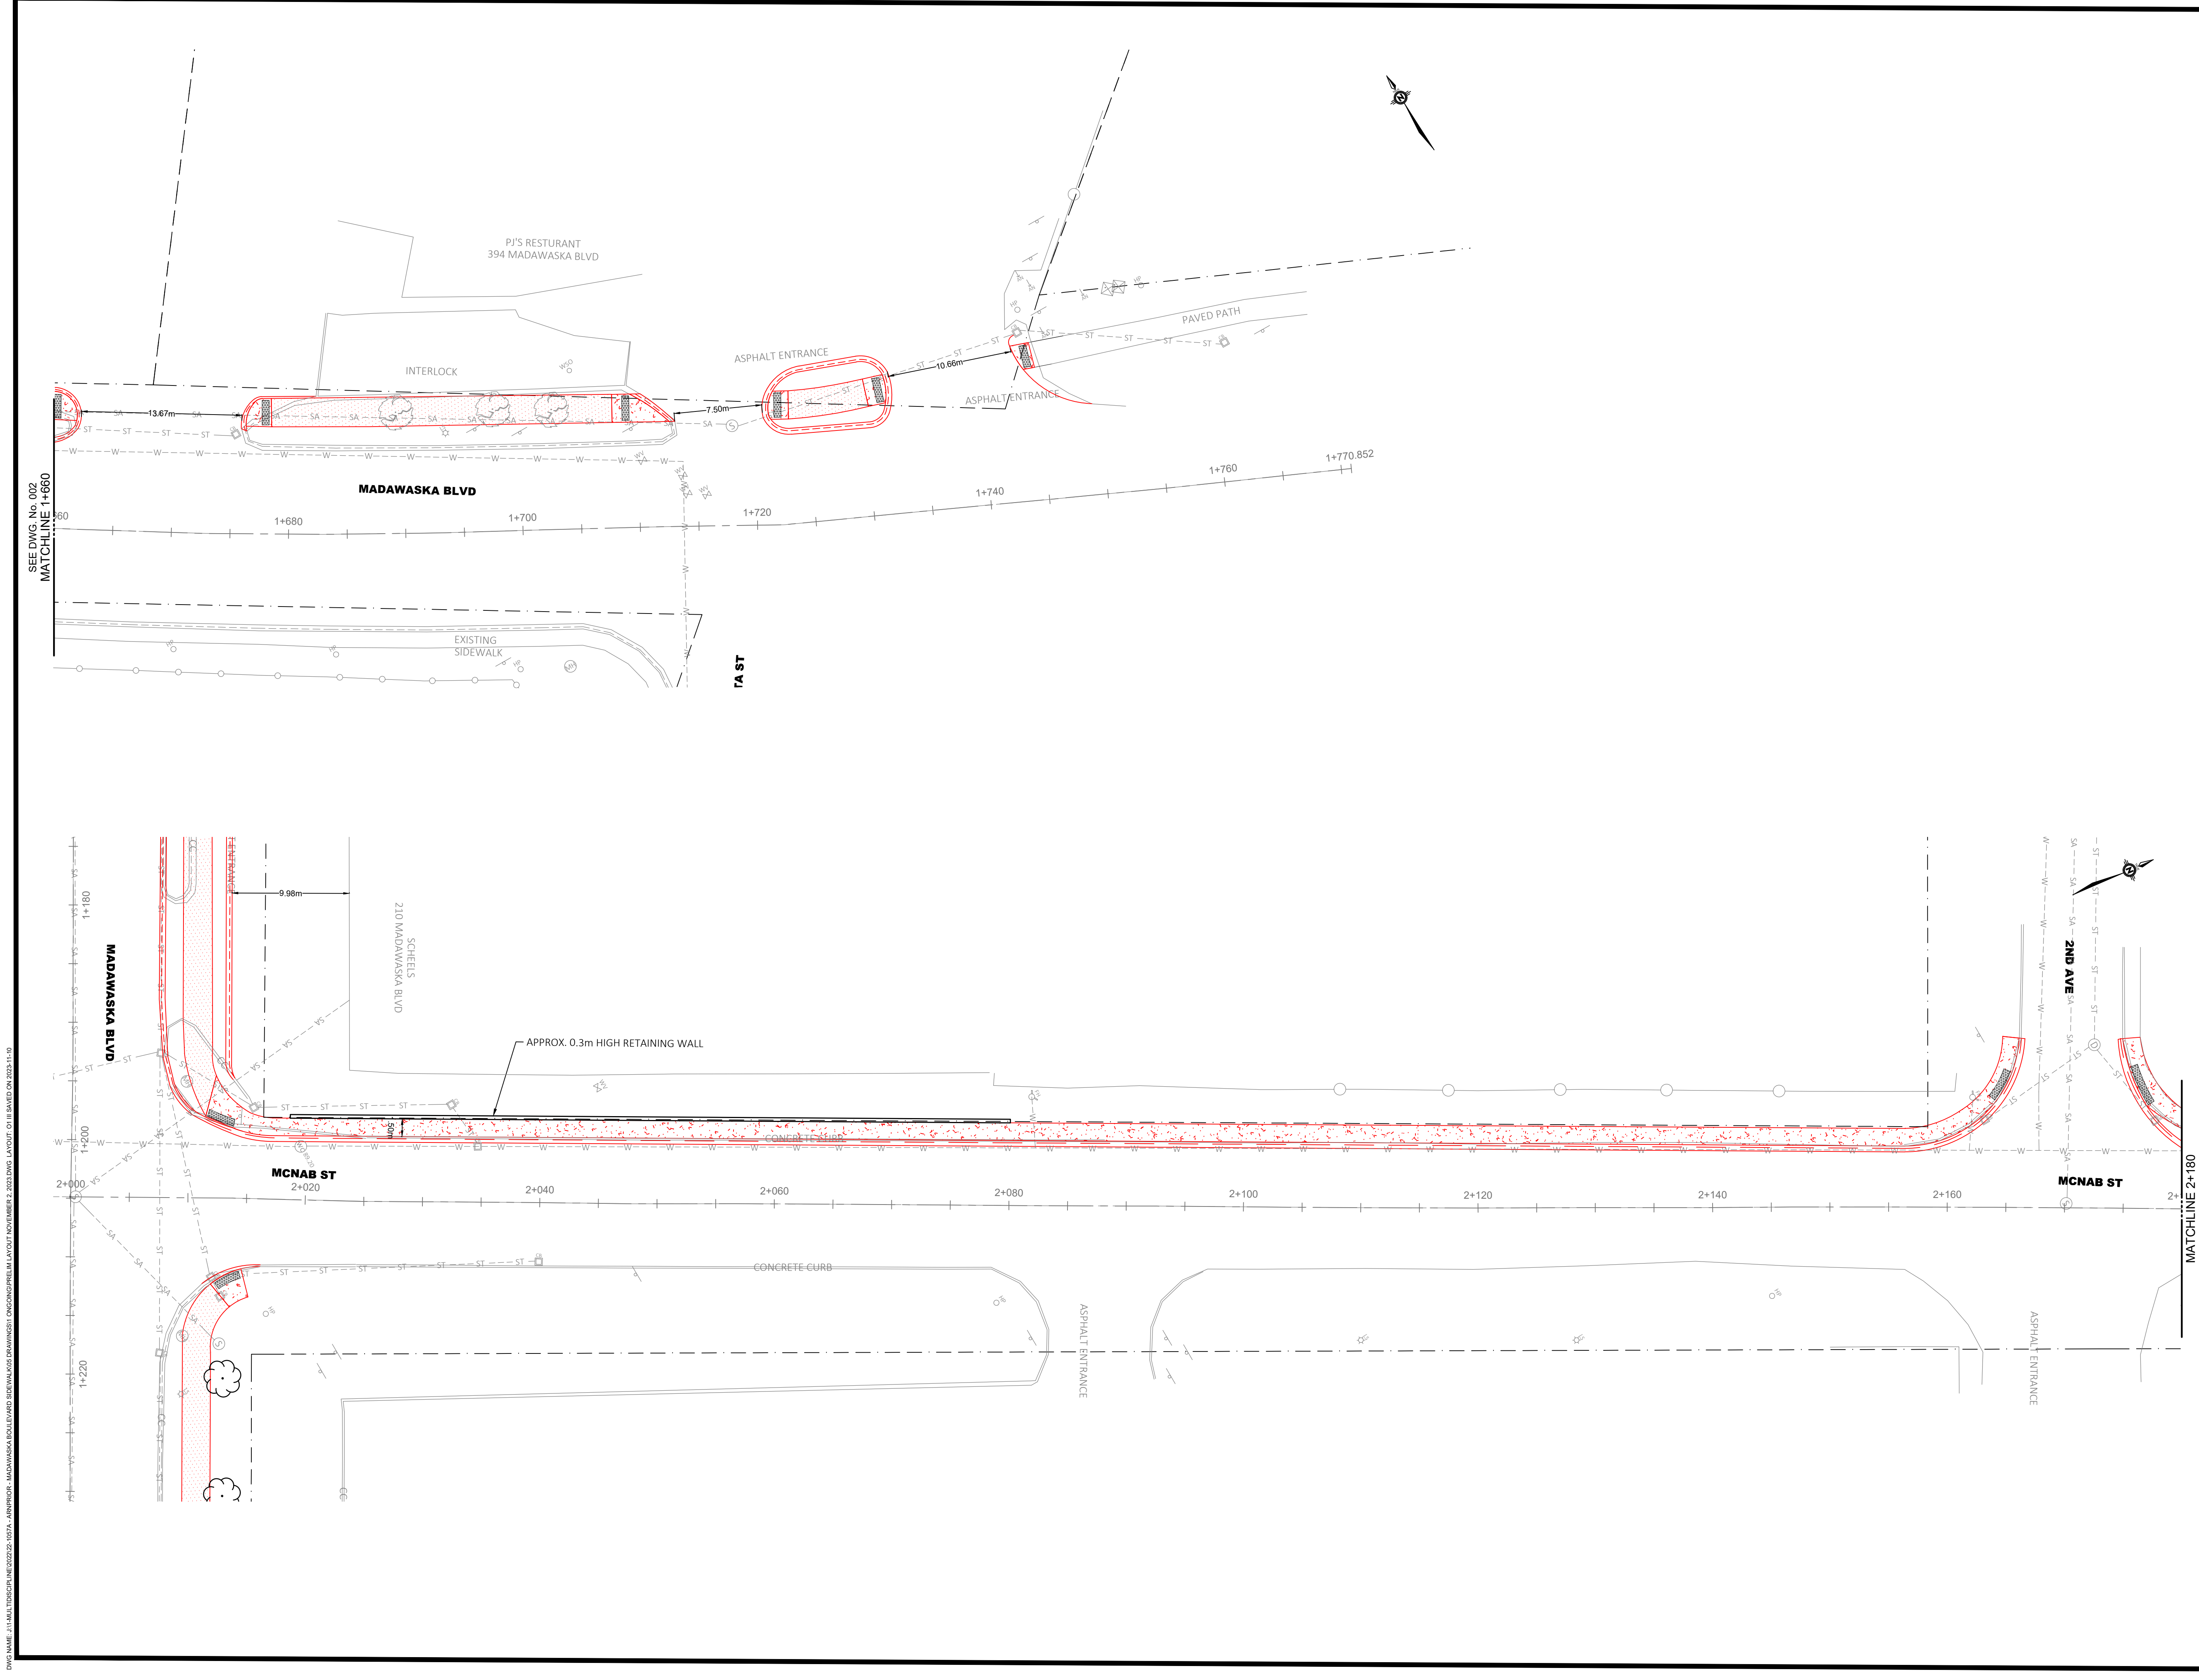

THE POSITION OF POLE LINES, CONDUITS, WATERMANS, SEWERS AND OTHER UNDERGROUND AND OVERGROUND UTILITIES AND STRUCTURES IS NOT NECESSARILY SHOWN ON THE CONTRACT DRAWING, AND, WHERE SHOWN, THE ACCURACY OF THE POSITION OF SUCH UTILITIES AND STRUCTURES IS NOT GUARANTEED. BEFORE STARTING WORK, THE CONTRACTOR SHALL INFORM THEMSELVES OF THE EXACT LOCATION OF ALL SUCH UTILITIES AND STRUCTURES, AND SHALL ASSUME ALL LIABILITY FOR DAMAGE TO THEM.

DESIGN PROFESSIONAL'S SEAL OR SIGNATURE IS EFFECTIVE ONLY AS TO THAT VERSION OF THIS DOCUMENT AS ORIGINALLY PUBLISHED BY DESIGN PROFESSIONAL. DESIGN PROFESSIONAL IS NOT RESPONSIBLE FOR ANY SUBSEQUENT MODIFICATION, CORRUPTION, OR UNAUTHORIZED USE OF SUCH DOCUMENT. TO VERIFY THE VALIDITY OR APPLICABILITY OF THE SEAL OR SIGNATURE, CONTACT DESIGN PROFESSIONAL.

McNAB STREET

MADAWASKA BOULEVARD

SITE

KEYPLAN (NTS)

LEGEND

- PROPERTY LINE
- NEW LIGHT DUTY ASPHALT
- NEW CONCRETE SIDEWALK
- NEW CONCRETE CURB
- EXISTING WATER VALVE
- EXISTING STORM MANHOLE
- EXISTING CATCHBASIN
- EXISTING SANITARY MANHOLE
- NEW TACTILE SURFACE WALKING INDICATOR
- NEW TREE

No.	YYYY-MM-DD	BY	REVISION COMMENTS
2.0	2023-10-12	MS	RE-ISSUED FOR PRELIMINARY REVIEW
1.0	2023-08-21	MS	RE-ISSUED FOR PRELIMINARY REVIEW
0.0	2023-07-24	MS	ISSUED FOR PRELIMINARY REVIEW

MADAWASKA BOULEVARD SIDEWALK

ARNPRIOR, ONTARIO

~

PRELIMINARY LAYOUT III

MADAWASKA BLVD & McNAB ST

STA 1+715 - 1+770.852 & STA 2+000 - 2+180

Jp2g Consultants Inc.

ENGINEERS • PLANNERS • PROJECT MANAGERS

12 INTERNATIONAL DRIVE, PEMBROKE, ON
Phone: (613) 735-2557 Fax: (613) 735-4513

1150 MORRISON DRIVE, SUITE 410, OTTAWA, ON
Phone: (613) 828-7800 Fax: (613) 828-2600

Jp2g Project No.: 22-1057A 16 EDWARDS STREET SOUTH, UNIT 538, ARNPRIOR, ON


CLIENT No.:	SCALE: H=1,250, V=1:50
DESIGNED: AF	
DRAFTED: AF	
CHECKED: MS	
APPROVED: NC	

C.3

PRELIM LAYOUT NOVEMBER 2, 2023.DWG

DWG NAME: J:\1\HALT TOSCHP INC\2022\02-1057A - ARNPRIOR - MADAWASKA BOULEVARD SIDEWALK PRELIM LAYOUT NOVEMBER 2, 2023.DWG LAYOUT: 01 IS SAVED ON: 2023-11-19

DWG NAME: J:\1\HALT TOSCHP INC\2022\02-1057A - ARNPRIOR - MADAWASKA BOULEVARD SIDEWALK PRELIM LAYOUT NOVEMBER 2, 2023.DWG LAYOUT: 01 IS SAVED ON: 2023-11-19

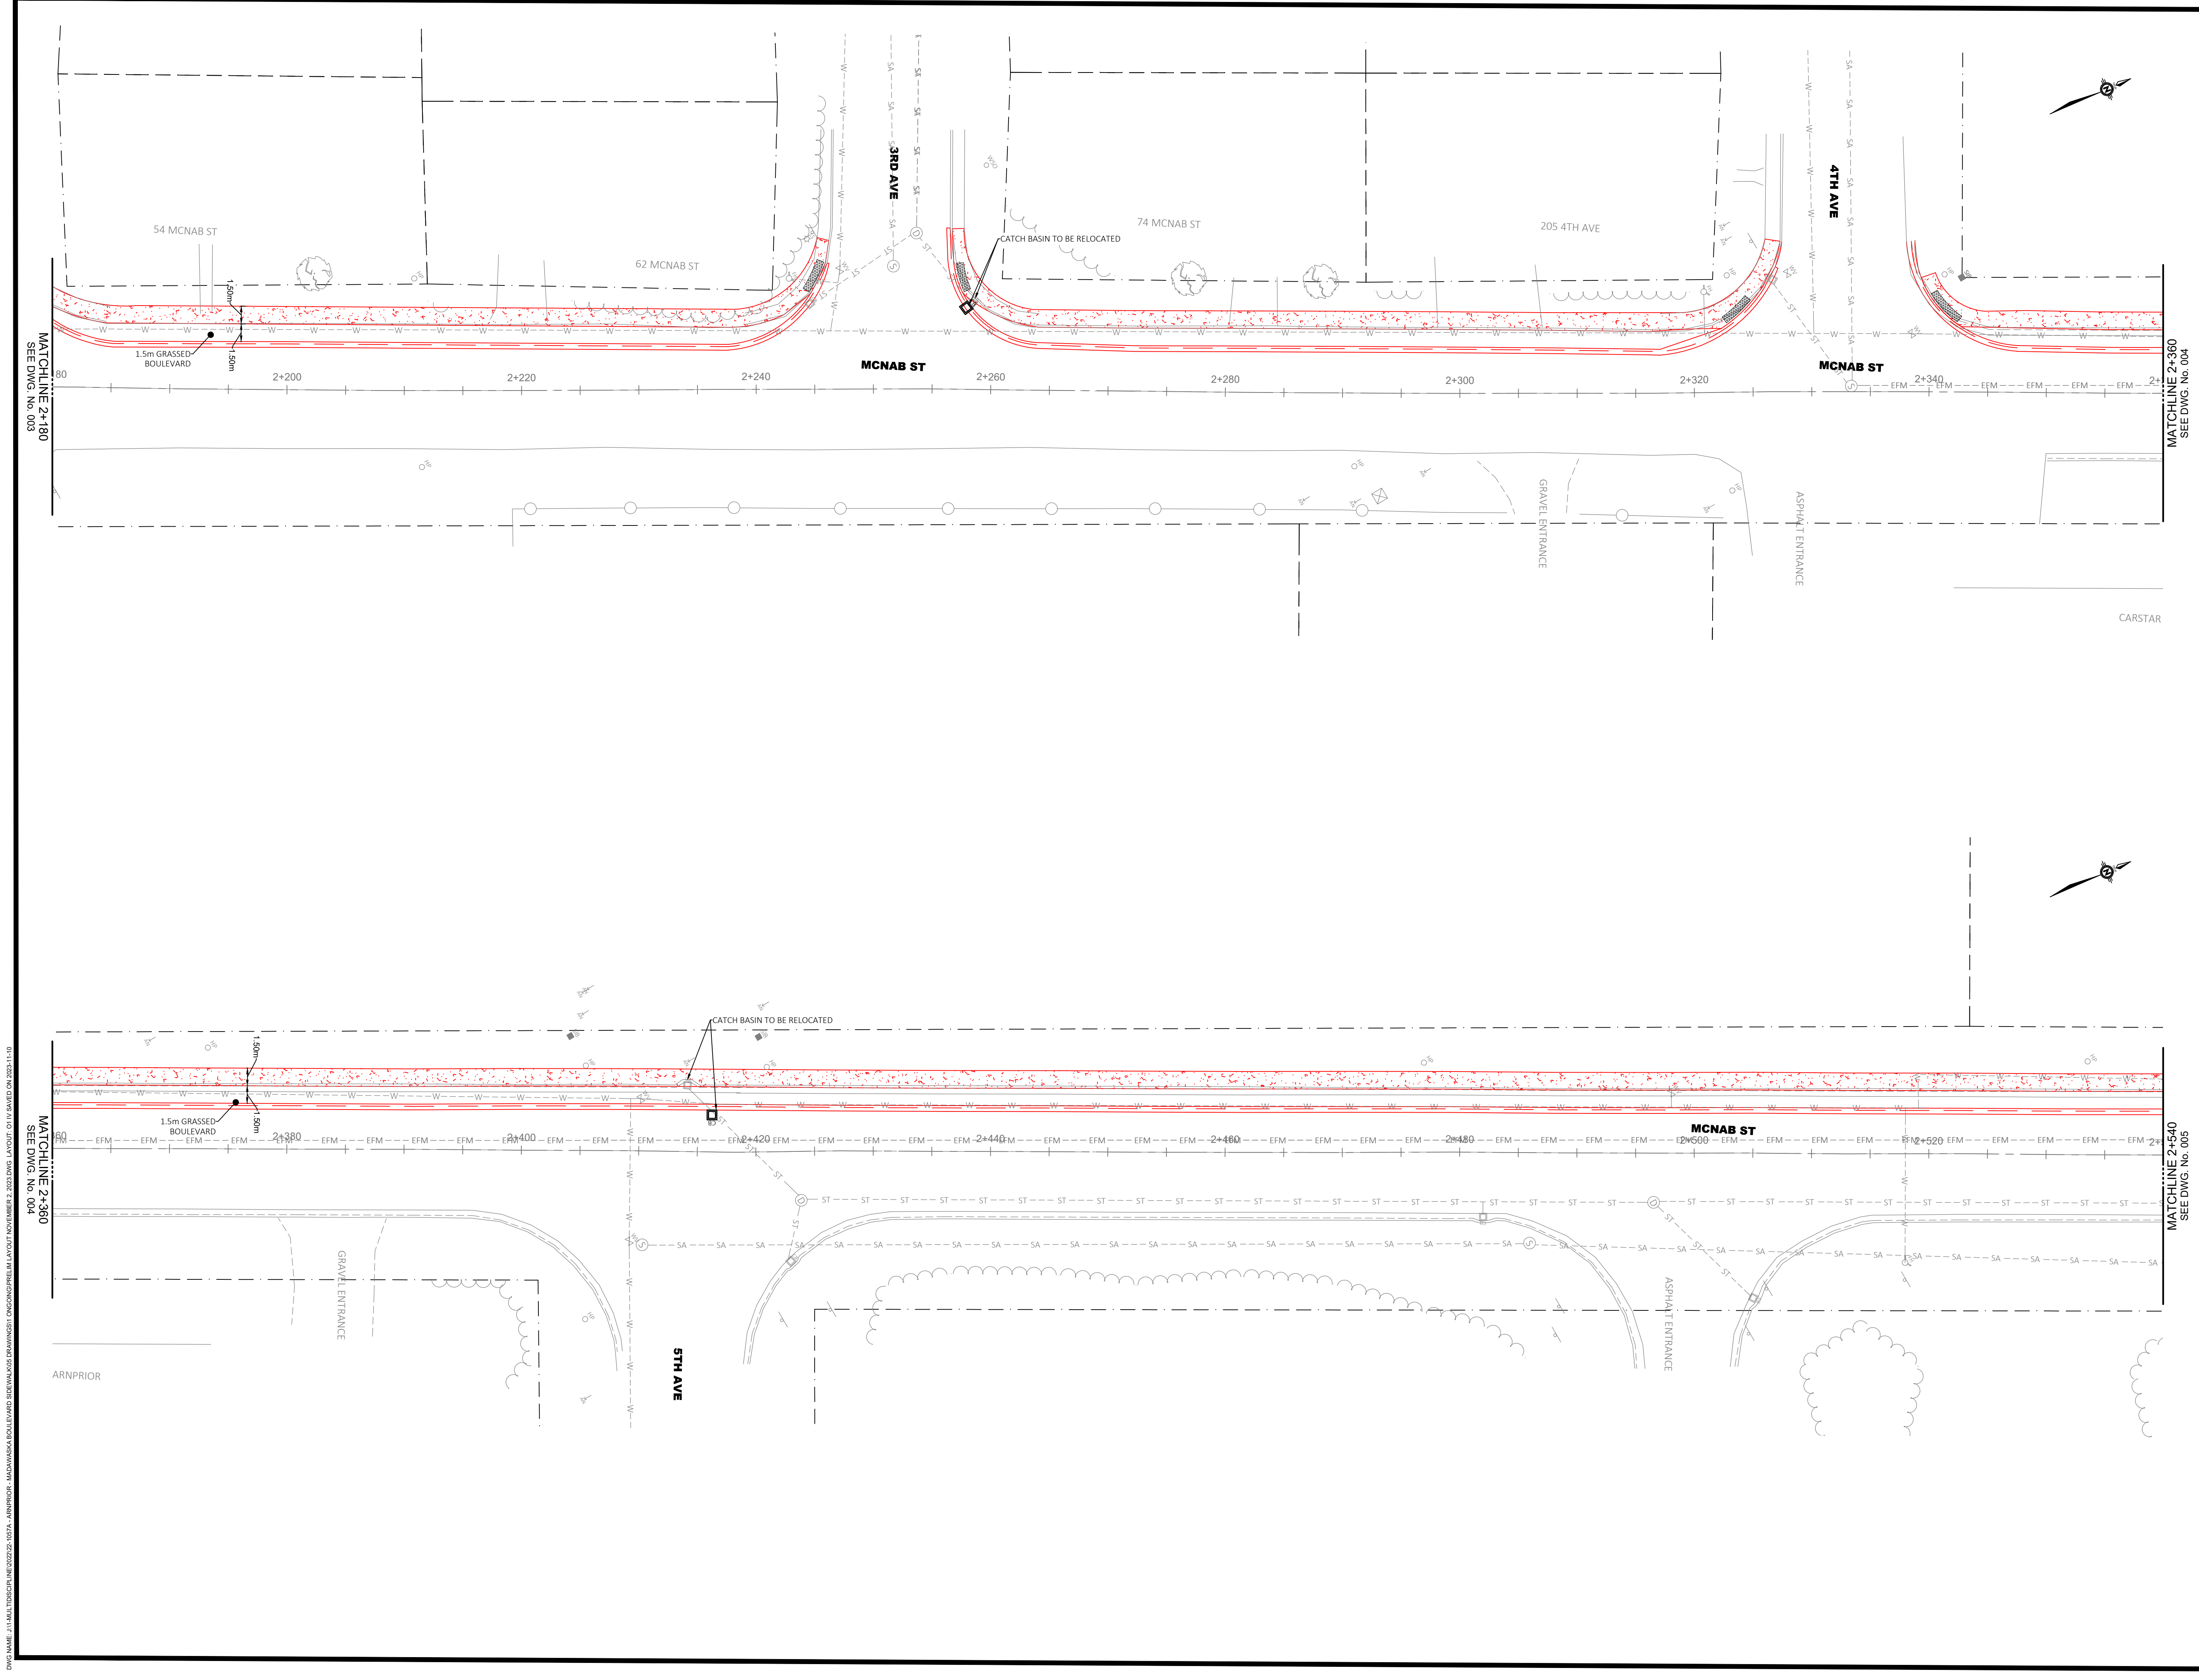

THE POSITION OF POLE LINES, CONDUITS, WATERMANS, SEWERS AND OTHER UNDERGROUND AND OVERGROUND UTILITIES AND STRUCTURES IS NOT NECESSARILY SHOWN ON THE CONTRACT DRAWING, AND, WHERE SHOWN, THE ACCURACY OF THE POSITION OF SUCH UTILITIES AND STRUCTURES IS NOT GUARANTEED. BEFORE STARTING WORK, THE CONTRACTOR SHALL INFORM THEMSELVES OF THE EXACT LOCATION OF ALL SUCH UTILITIES AND STRUCTURES, AND SHALL ASSUME ALL LIABILITY FOR DAMAGE TO THEM.

DESIGN PROFESSIONAL'S SEAL OR SIGNATURE IS EFFECTIVE ONLY AS TO THAT VERSION OF THIS DOCUMENT AS ORIGINALLY PUBLISHED BY DESIGN PROFESSIONAL. DESIGN PROFESSIONAL IS NOT RESPONSIBLE FOR ANY SUBSEQUENT MODIFICATION, CORRUPTION, OR UNAUTHORIZED USE OF SUCH DOCUMENT. TO VERIFY THE VALIDITY OR APPLICABILITY OF THE SEAL OR SIGNATURE, CONTACT DESIGN PROFESSIONAL.

KEYPLAN (NTS)

LEGEND

- PROPERTY LINE
- NEW LIGHT DUTY ASPHALT
- NEW CONCRETE SIDEWALK
- NEW CONCRETE CURB
- EXISTING WATER VALVE
- EXISTING STORM MANHOLE
- EXISTING CATCHBASIN
- EXISTING SANITARY MANHOLE
- NEW TACTILE SURFACE WALKING INDICATOR
- NEW TREE

No.	YYYY-MM-DD	BY	REVISION COMMENTS
2.0	2023-10-12	MS	RE-ISSUED FOR PRELIMINARY REVIEW
1.0	2023-08-21	MS	RE-ISSUED FOR PRELIMINARY REVIEW
0.0	2023-07-24	MS	ISSUED FOR PRELIMINARY REVIEW

MADAWASKA BOULEVARD SIDEWALK ARNPRIOR, ONTARIO

PRELIMINARY LAYOUT IV McNAB ST STA 2+180 - 2+540

Jp2g Consultants Inc.
ENGINEERS • PLANNERS • PROJECT MANAGERS
12 INTERNATIONAL DRIVE, PEMBRIDGE, ON
Phone: (613) 726-2507, Fax: (613) 726-4513
1150 MORRISON DRIVE, SUITE 410, OTTAWA, ON
Phone: (613) 828-7800, Fax: (613) 828-2600


Jp2g Project No.: 22-1057A 16 EDWARDS STREET SOUTH, UNIT 538, ARNPRIOR, ON

CLIENT No.:	SCALE: H=1,250, V=1:50
DESIGNED: AF	
DRAFTED: AF	
CHECKED: MS	
APPROVED: NC	

C.4

PRELIM LAYOUT NOVEMBER 2, 2023.DWG

DWG NAME: J:\1\HALT-TDSCP\HNE2023\02-1057A - ARNPRIOR - MADAWASKA BOULEVARD SIDEWALK PRELIM LAYOUT NOVEMBER 2, 2023.DWG LAYOUT IV (SAVED ON 2023-11-16)

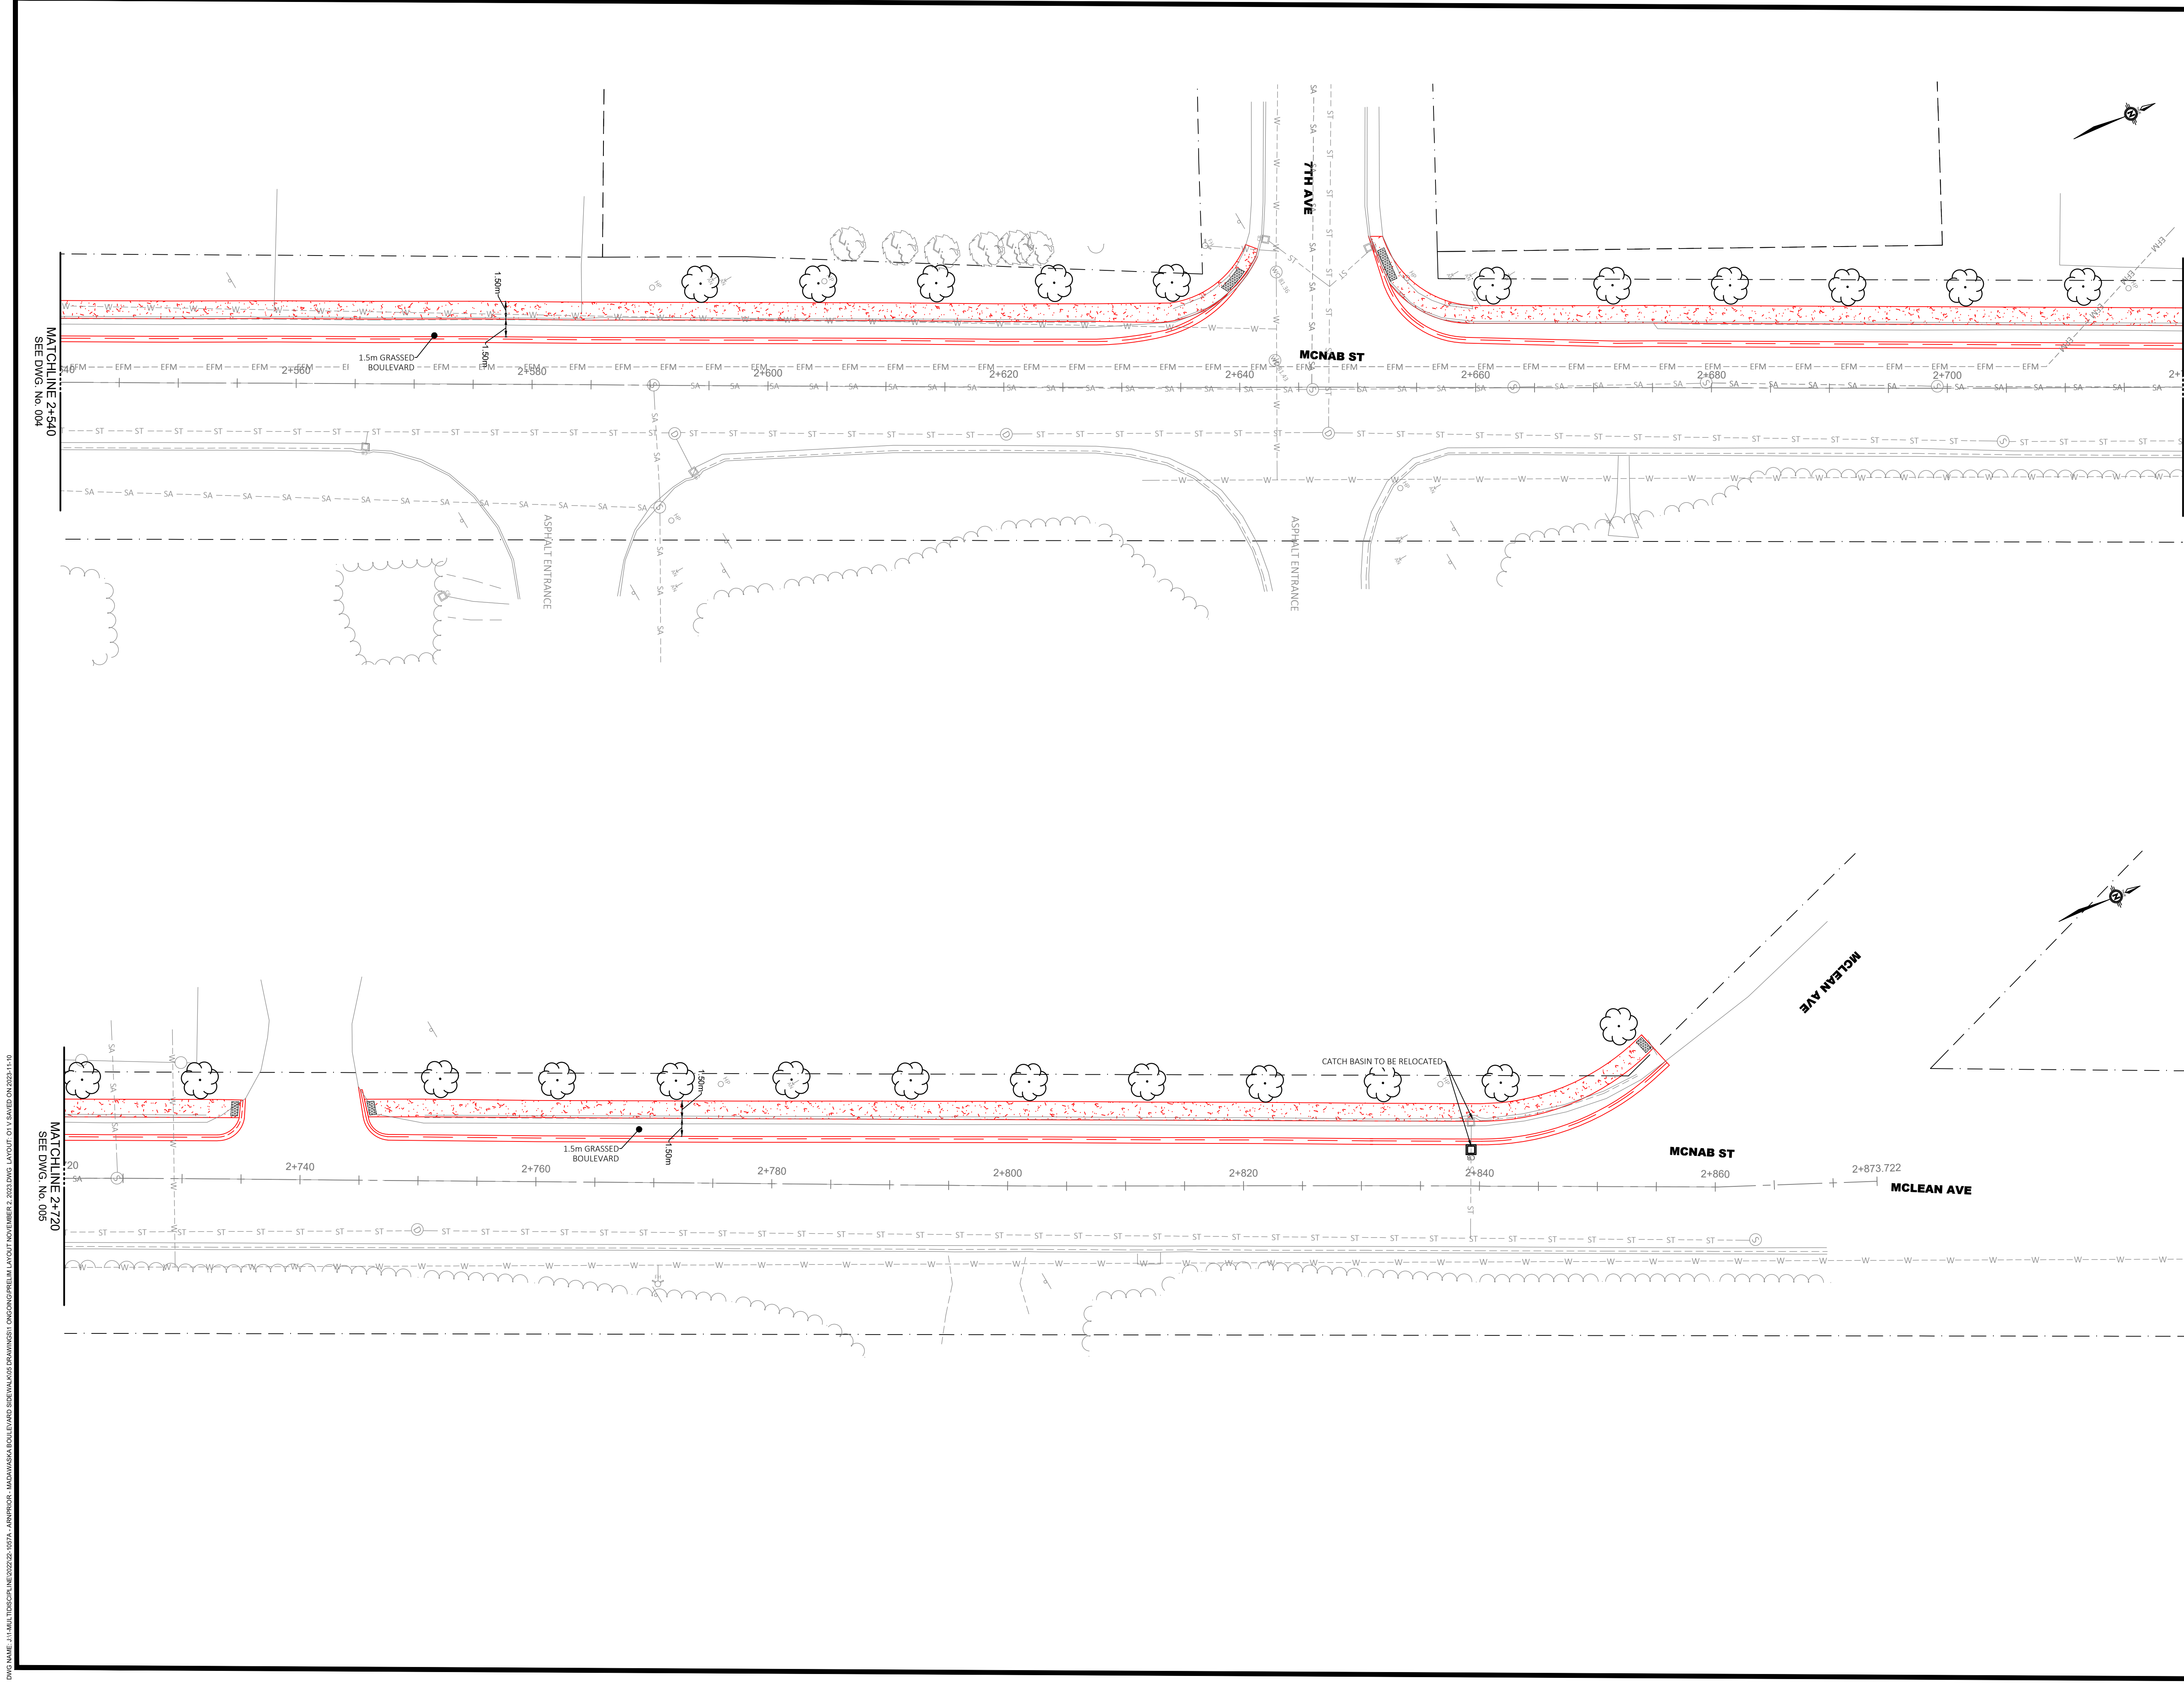

THE POSITION OF POLE LINES, CONDUITS, WATERMANS, SEWERS AND OTHER UNDERGROUND AND OVERGROUND UTILITIES AND STRUCTURES IS NOT NECESSARILY SHOWN ON THE CONTRACT DRAWING, AND, WHERE SHOWN, THE ACCURACY OF THE POSITION OF SUCH UTILITIES AND STRUCTURES IS NOT GUARANTEED. BEFORE STARTING WORK, THE CONTRACTOR SHALL INFORM THEMSELVES OF THE EXACT LOCATION OF ALL SUCH UTILITIES AND STRUCTURES, AND SHALL ASSUME ALL LIABILITY FOR DAMAGE TO THEM.

DESIGN PROFESSIONAL'S SEAL OR SIGNATURE IS EFFECTIVE ONLY AS TO THAT VERSION OF THIS DOCUMENT AS ORIGINALLY PUBLISHED BY DESIGN PROFESSIONAL. DESIGN PROFESSIONAL IS NOT RESPONSIBLE FOR ANY SUBSEQUENT MODIFICATION, CORRUPTION, OR UNAUTHORIZED USE OF SUCH DOCUMENT. TO VERIFY THE VALIDITY OR APPLICABILITY OF THE SEAL OR SIGNATURE, CONTACT DESIGN PROFESSIONAL.

KEYPLAN (NTS)

LEGEND

- PROPERTY LINE
- NEW LIGHT DUTY ASPHALT
- NEW CONCRETE SIDEWALK
- NEW CONCRETE CURB
- EXISTING WATER VALVE
- EXISTING STORM MANHOLE
- EXISTING CATCHBASIN
- EXISTING SANITARY MANHOLE
- NEW TACTILE SURFACE WALKING INDICATOR
- NEW TREE

2.0	2023-10-12	MS	RE-ISSUED FOR PRELIMINARY REVIEW
1.0	2023-08-21	MS	RE-ISSUED FOR PRELIMINARY REVIEW
0.0	2023-07-24	MS	ISSUED FOR PRELIMINARY REVIEW
No.	YYYY-MM-DD	BY	REVISION COMMENTS

MADAWASKA BOULEVARD SIDEWALK

ARNPRIOR, ONTARIO

~

PRELIMINARY LAYOUT V

McNAB ST
STA 2+540 - 2+873.722

Jp2g Consultants Inc.
ENGINEERS • PLANNERS • PROJECT MANAGERS

12 INTERNATIONAL DRIVE, PEMBERGUE, ON
Phone: (613) 735-2507, Fax: (613) 735-4513

1150 MORRISON DRIVE, SUITE 410, OTTAWA, ON
Phone: (613) 828-7800, Fax: (613) 828-2600

Jp2g Project No.: 22-1057A 16 EDWARDS STREET SOUTH, UNIT 538, ARNPRIOR, ON

CLIENT No.:	SCALE: H=1:250, V=1:50
DESIGNED: AF	
DRAFTED: AF	
CHECKED: MS	
APPROVED: NC	

C.5

PRELIM LAYOUT NOVEMBER 2, 2023.DWG

DWG NAME: J:\1\HALT TDS\CPH INC\2023\02-1057A - ARNPRIOR - MADAWASKA BOULEVARD SIDEWALK PRELIM LAYOUT NOVEMBER 2, 2023.DWG LAYOUT: C11 Y: SAVED ON: 2023-11-18